

EXISTING CONDITIONS TABLE

| | |
|-----------------|-----------|
| IMPERVIOUS AREA | 26,596 SF |
| GREENSPACE AREA | 12,559 SF |
| WATER AREA | 6,817 SF |

OVERALL RIPARIAN ZONE AREA TABLE



| | |
|-------------------|-----------|
| 0-100 FOOT ZONE | 30,494 SF |
| 100-200 FOOT ZONE | 8,661 SF |

100' INNER RIPARIAN ZONE TABLE

| | |
|---------------------------|-----------|
| IMPERVIOUS AREA | 19,399 SF |
| DEVELOPED GREENSPACE AREA | 3,953 SF |
| NATURAL VEGETATED AREA | 7,142 SF |

100'-200' OUTER RIPARIAN ZONE TABLE

| | |
|---------------------------|----------|
| IMPERVIOUS AREA | 7,197 SF |
| DEVELOPED GREENSPACE AREA | 1,464 SF |
| NATURAL VEGETATED AREA | 0 SF |

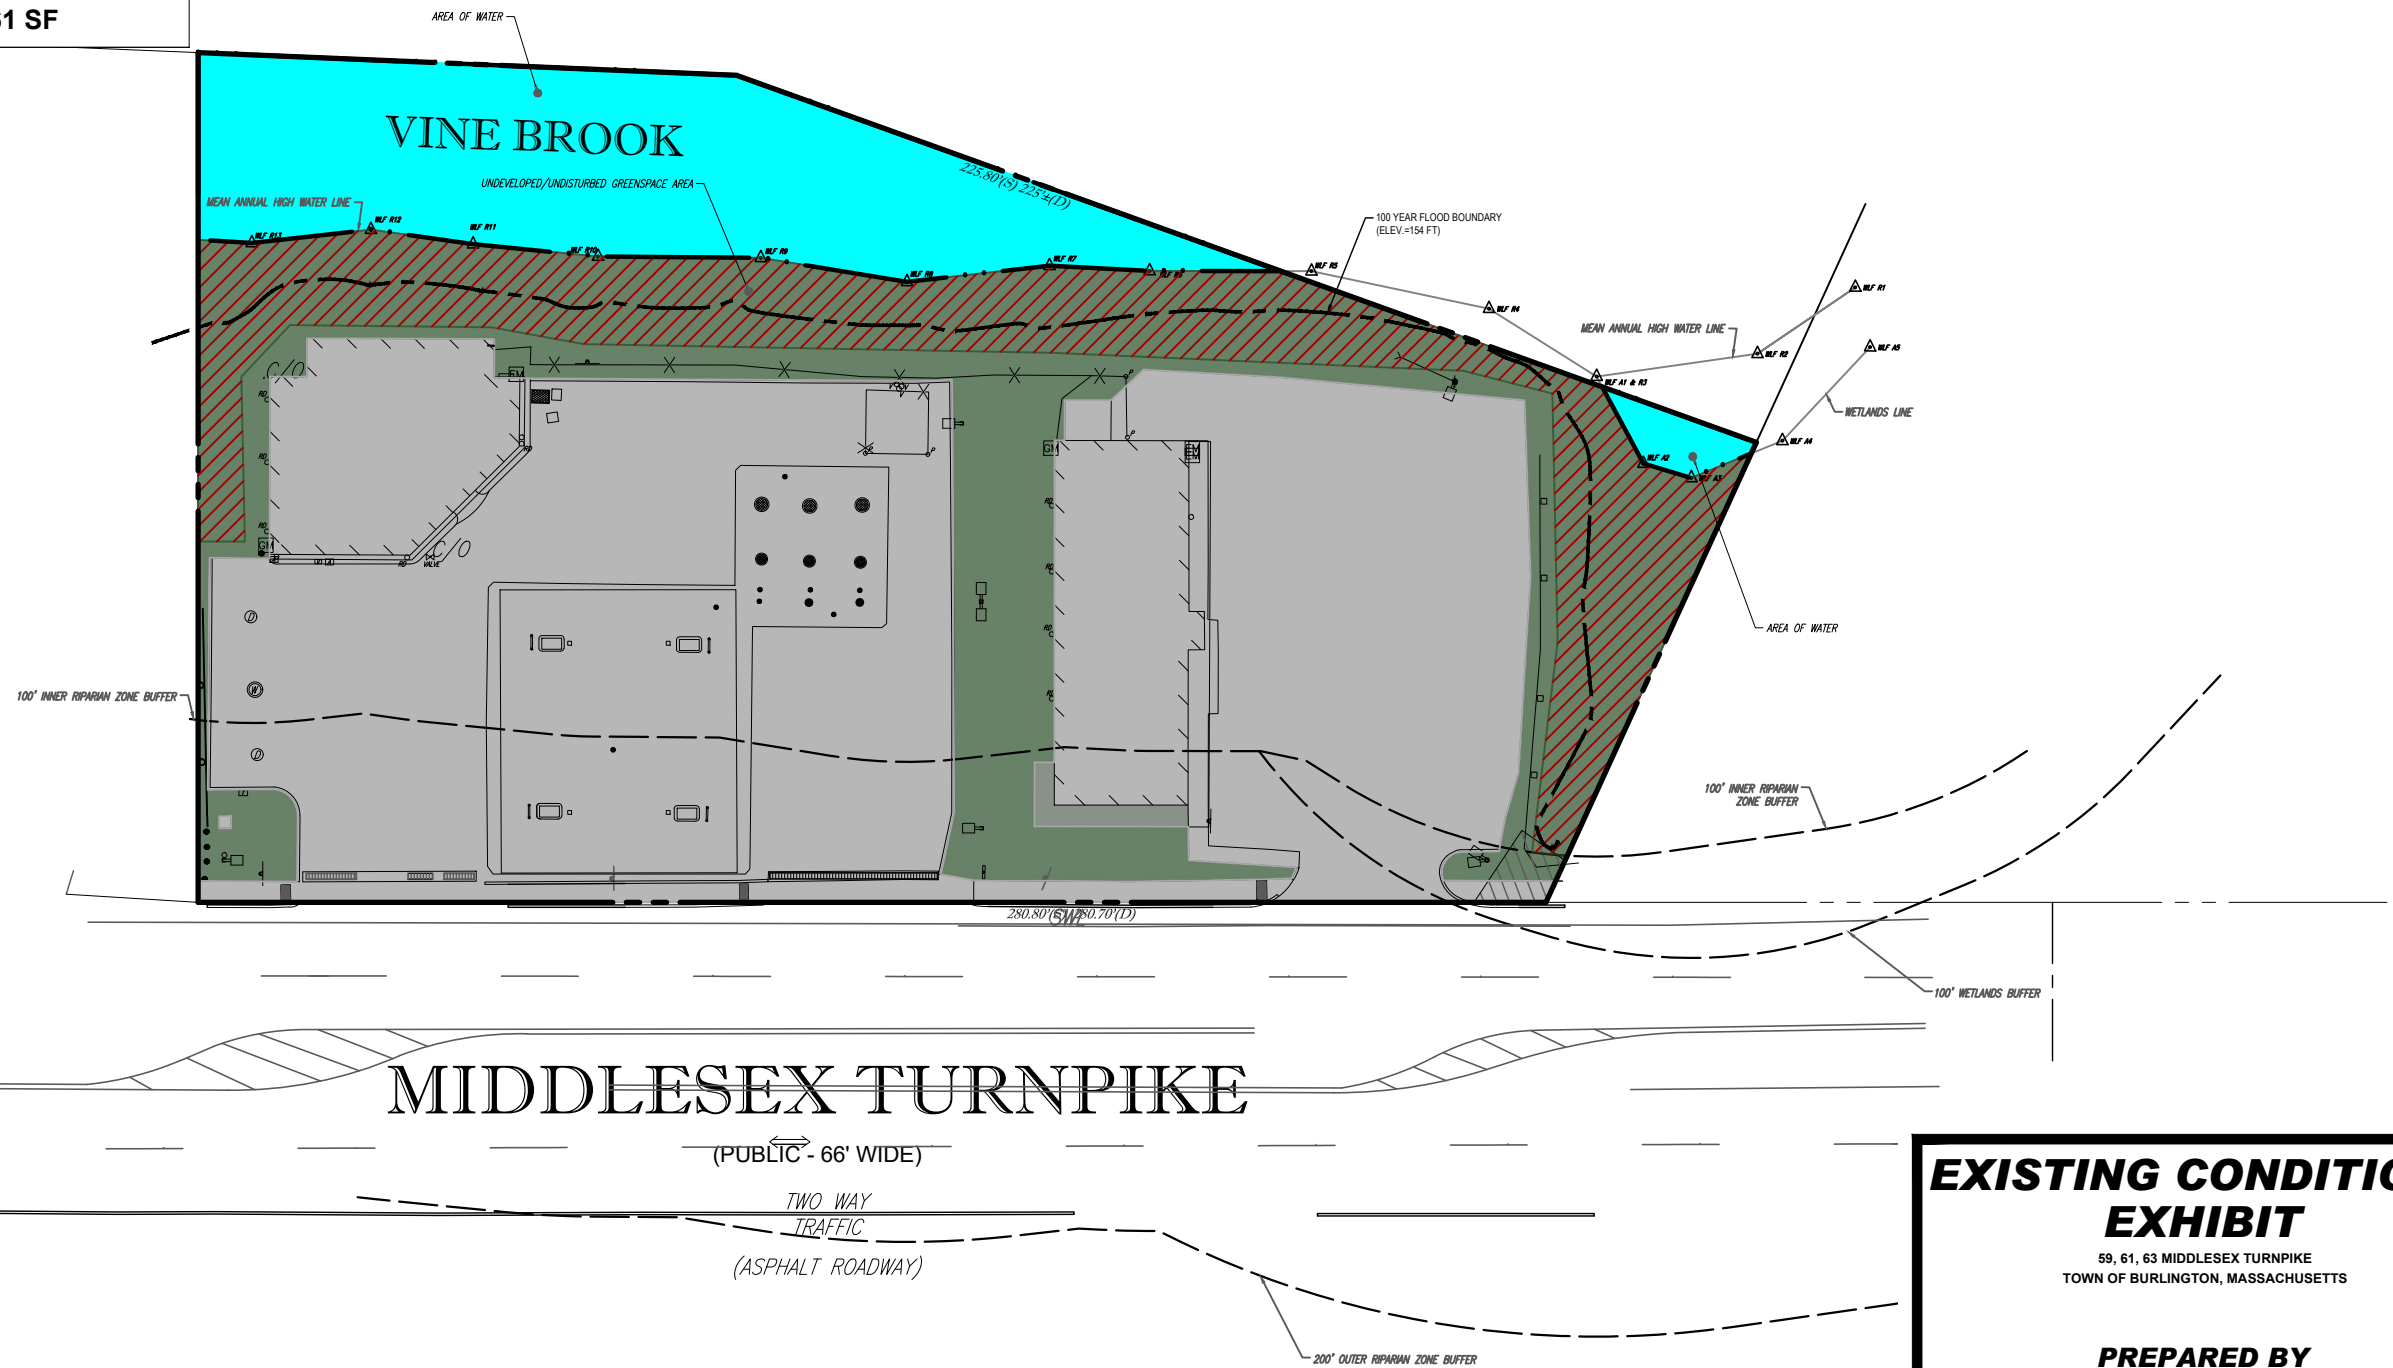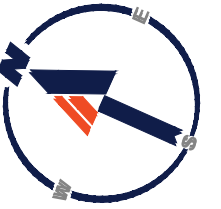

MIDDLESEX TURNPIKE

(PUBLIC - 66' WIDE)

TWO WAY TRAFFIC
(ASPHALT ROADWAY)

EXISTING CONDITIONS EXHIBIT

59, 61, 63 MIDDLESEX TURNPIKE
TOWN OF BURLINGTON, MASSACHUSETTS

PREPARED BY

BOHLER

SCALE: 1"=40' DATE: 02/24/2021