

**PROPOSED CONDITIONS TABLE**

IMPERVIOUS AREA	26,452 SF
GREENSPACE AREA	12,703 SF
WATER AREA	6,817 SF

**OVERALL RIPARIAN ZONE AREA TABLE**



0-100 FOOT ZONE	30,494 SF
100-200 FOOT ZONE	8,661 SF

**100' INNER RIPARIAN ZONE TABLE**

IMPERVIOUS AREA	18,875 SF
DEVELOPED GREENSPACE AREA	4,477 SF
NATURAL VEGETATED AREA	7,142 SF

**100'-200' OUTER RIPARIAN ZONE TABLE**

IMPERVIOUS AREA	7,577 SF
DEVELOPED GREENSPACE AREA	1,084 SF
NATURAL VEGETATED AREA	0 SF

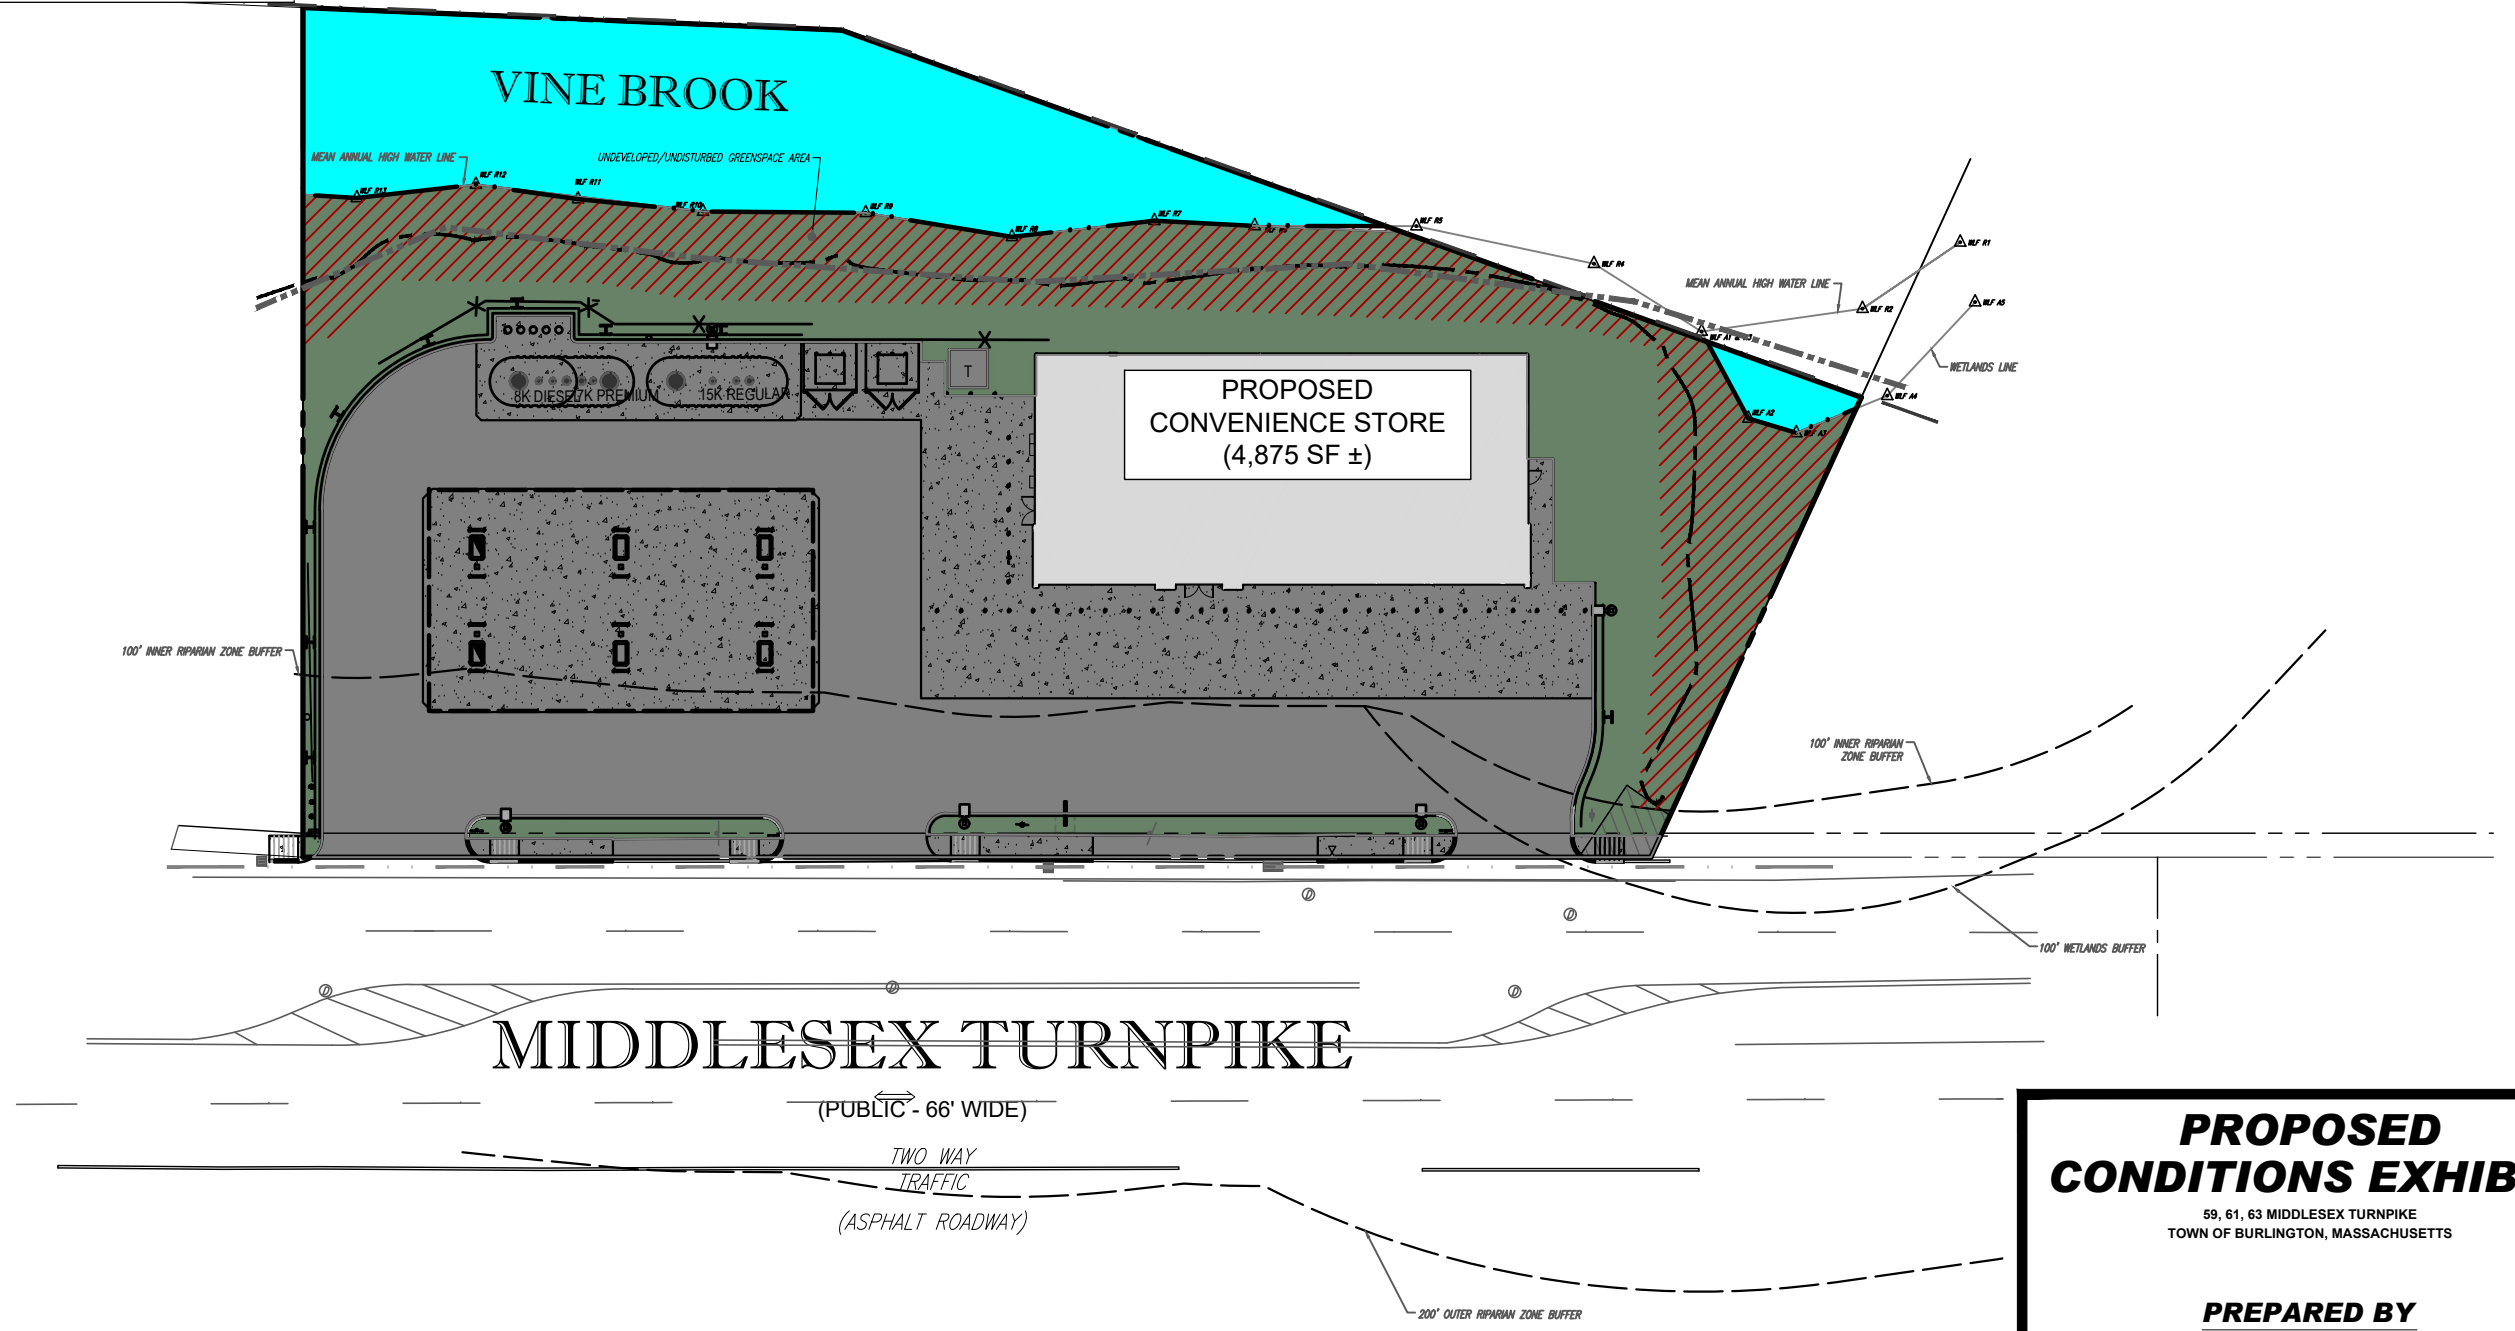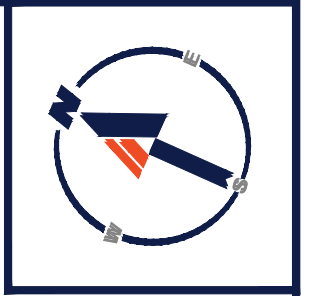

**PROPOSED CONDITIONS EXHIBIT**  
 59, 61, 63 MIDDLESEX TURNPIKE  
 TOWN OF BURLINGTON, MASSACHUSETTS

PREPARED BY  
**BOHLER** //

SCALE: 1"=40' DATE: 03/19/2021